



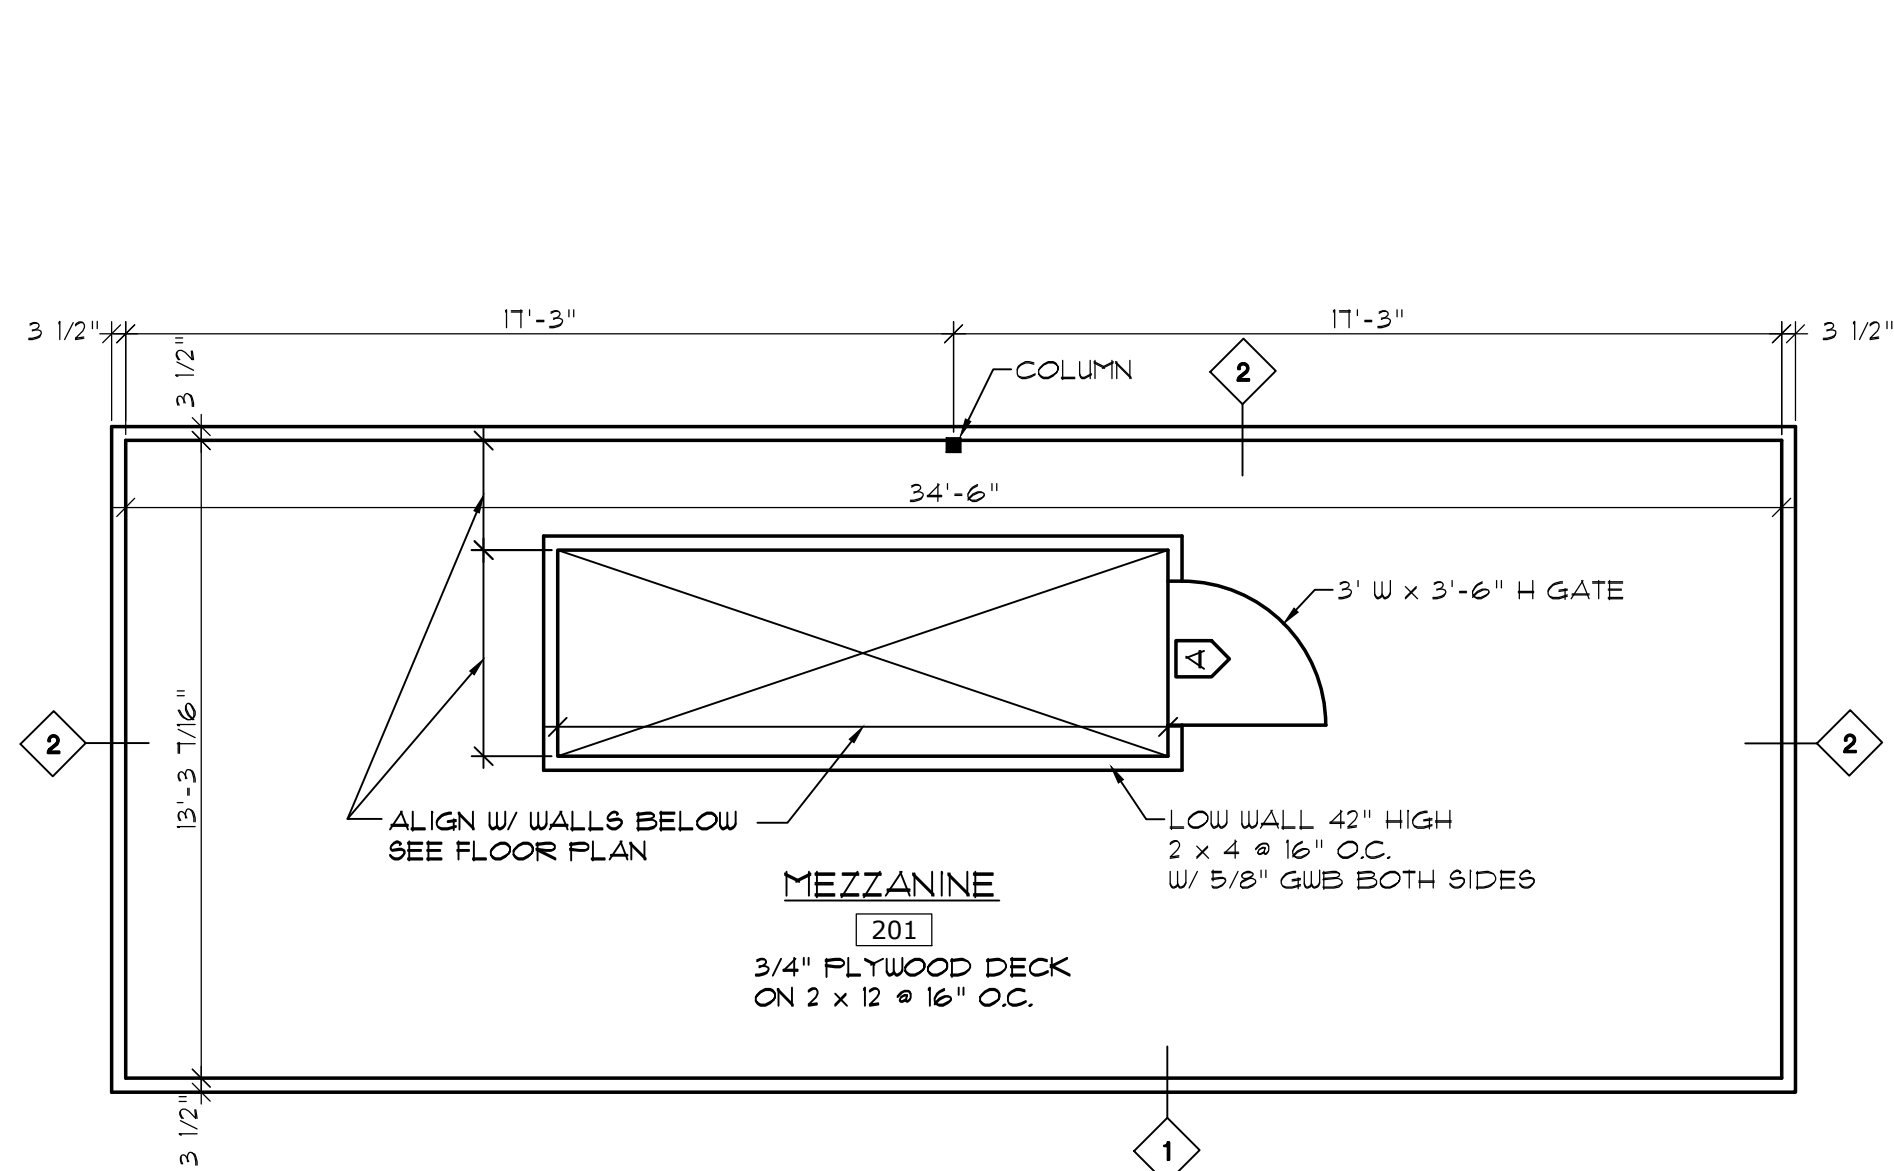

2 NEW MEZZANINE PLAN
SCALE: 1/4" = 1'-0"

WALL TYPE LEGEND

- 1 2x4 @ 16" O.C. INTERIOR LOADBEARING WALL FROM FLOOR TO STRUCTURE ABOVE (TYP.)
- 1A 2x4 @ 16" O.C. INTERIOR LOADBEARING WALL FROM FLOOR TO STRUCTURE ABOVE (TYP.) W/ SOUND BATT INSULATION
- 2 2x4 @ 16" O.C. INTERIOR NON-LOADBEARING WALL FROM FLOOR TO STRUCTURE ABOVE (TYP.)
- 2A 2x4 @ 16" O.C. INTERIOR NON-LOADBEARING WALL FROM FLOOR TO STRUCTURE ABOVE (TYP.) W/ SOUND BATT INSULATION
- 2B 2x4 @ 16" O.C. INTERIOR NON-LOADBEARING WALL FROM FLOOR TO 6" ABV. CEILING HEIGHT (TYP.)
- 2C 2x4 @ 16" O.C. INTERIOR NON-LOADBEARING WALL FROM FLOOR TO 6" ABV. CEILING HEIGHT (TYP.) W/ SOUND BATT INSULATION
- 3 2x6 @ 16" O.C. INTERIOR WALL NON-LOAD BEARING TO STRUCTURE ABOVE (TYP.)
- 3A 2x6 @ 16" O.C. INTERIOR WALL NON-LOAD BEARING TO STRUCTURE ABOVE (TYP.) W/ SOUND BATT INSULATION
- 3B 2x6 @ 16" O.C. INTERIOR NON-LOADBEARING WALL FROM FLOOR TO 6" ABV. CEILING HEIGHT (TYP.) W/ SOUND BATT INSULATION
- 4 2x6 @ 16" O.C. INTERIOR WALL KNEE WALL 48" AFF.

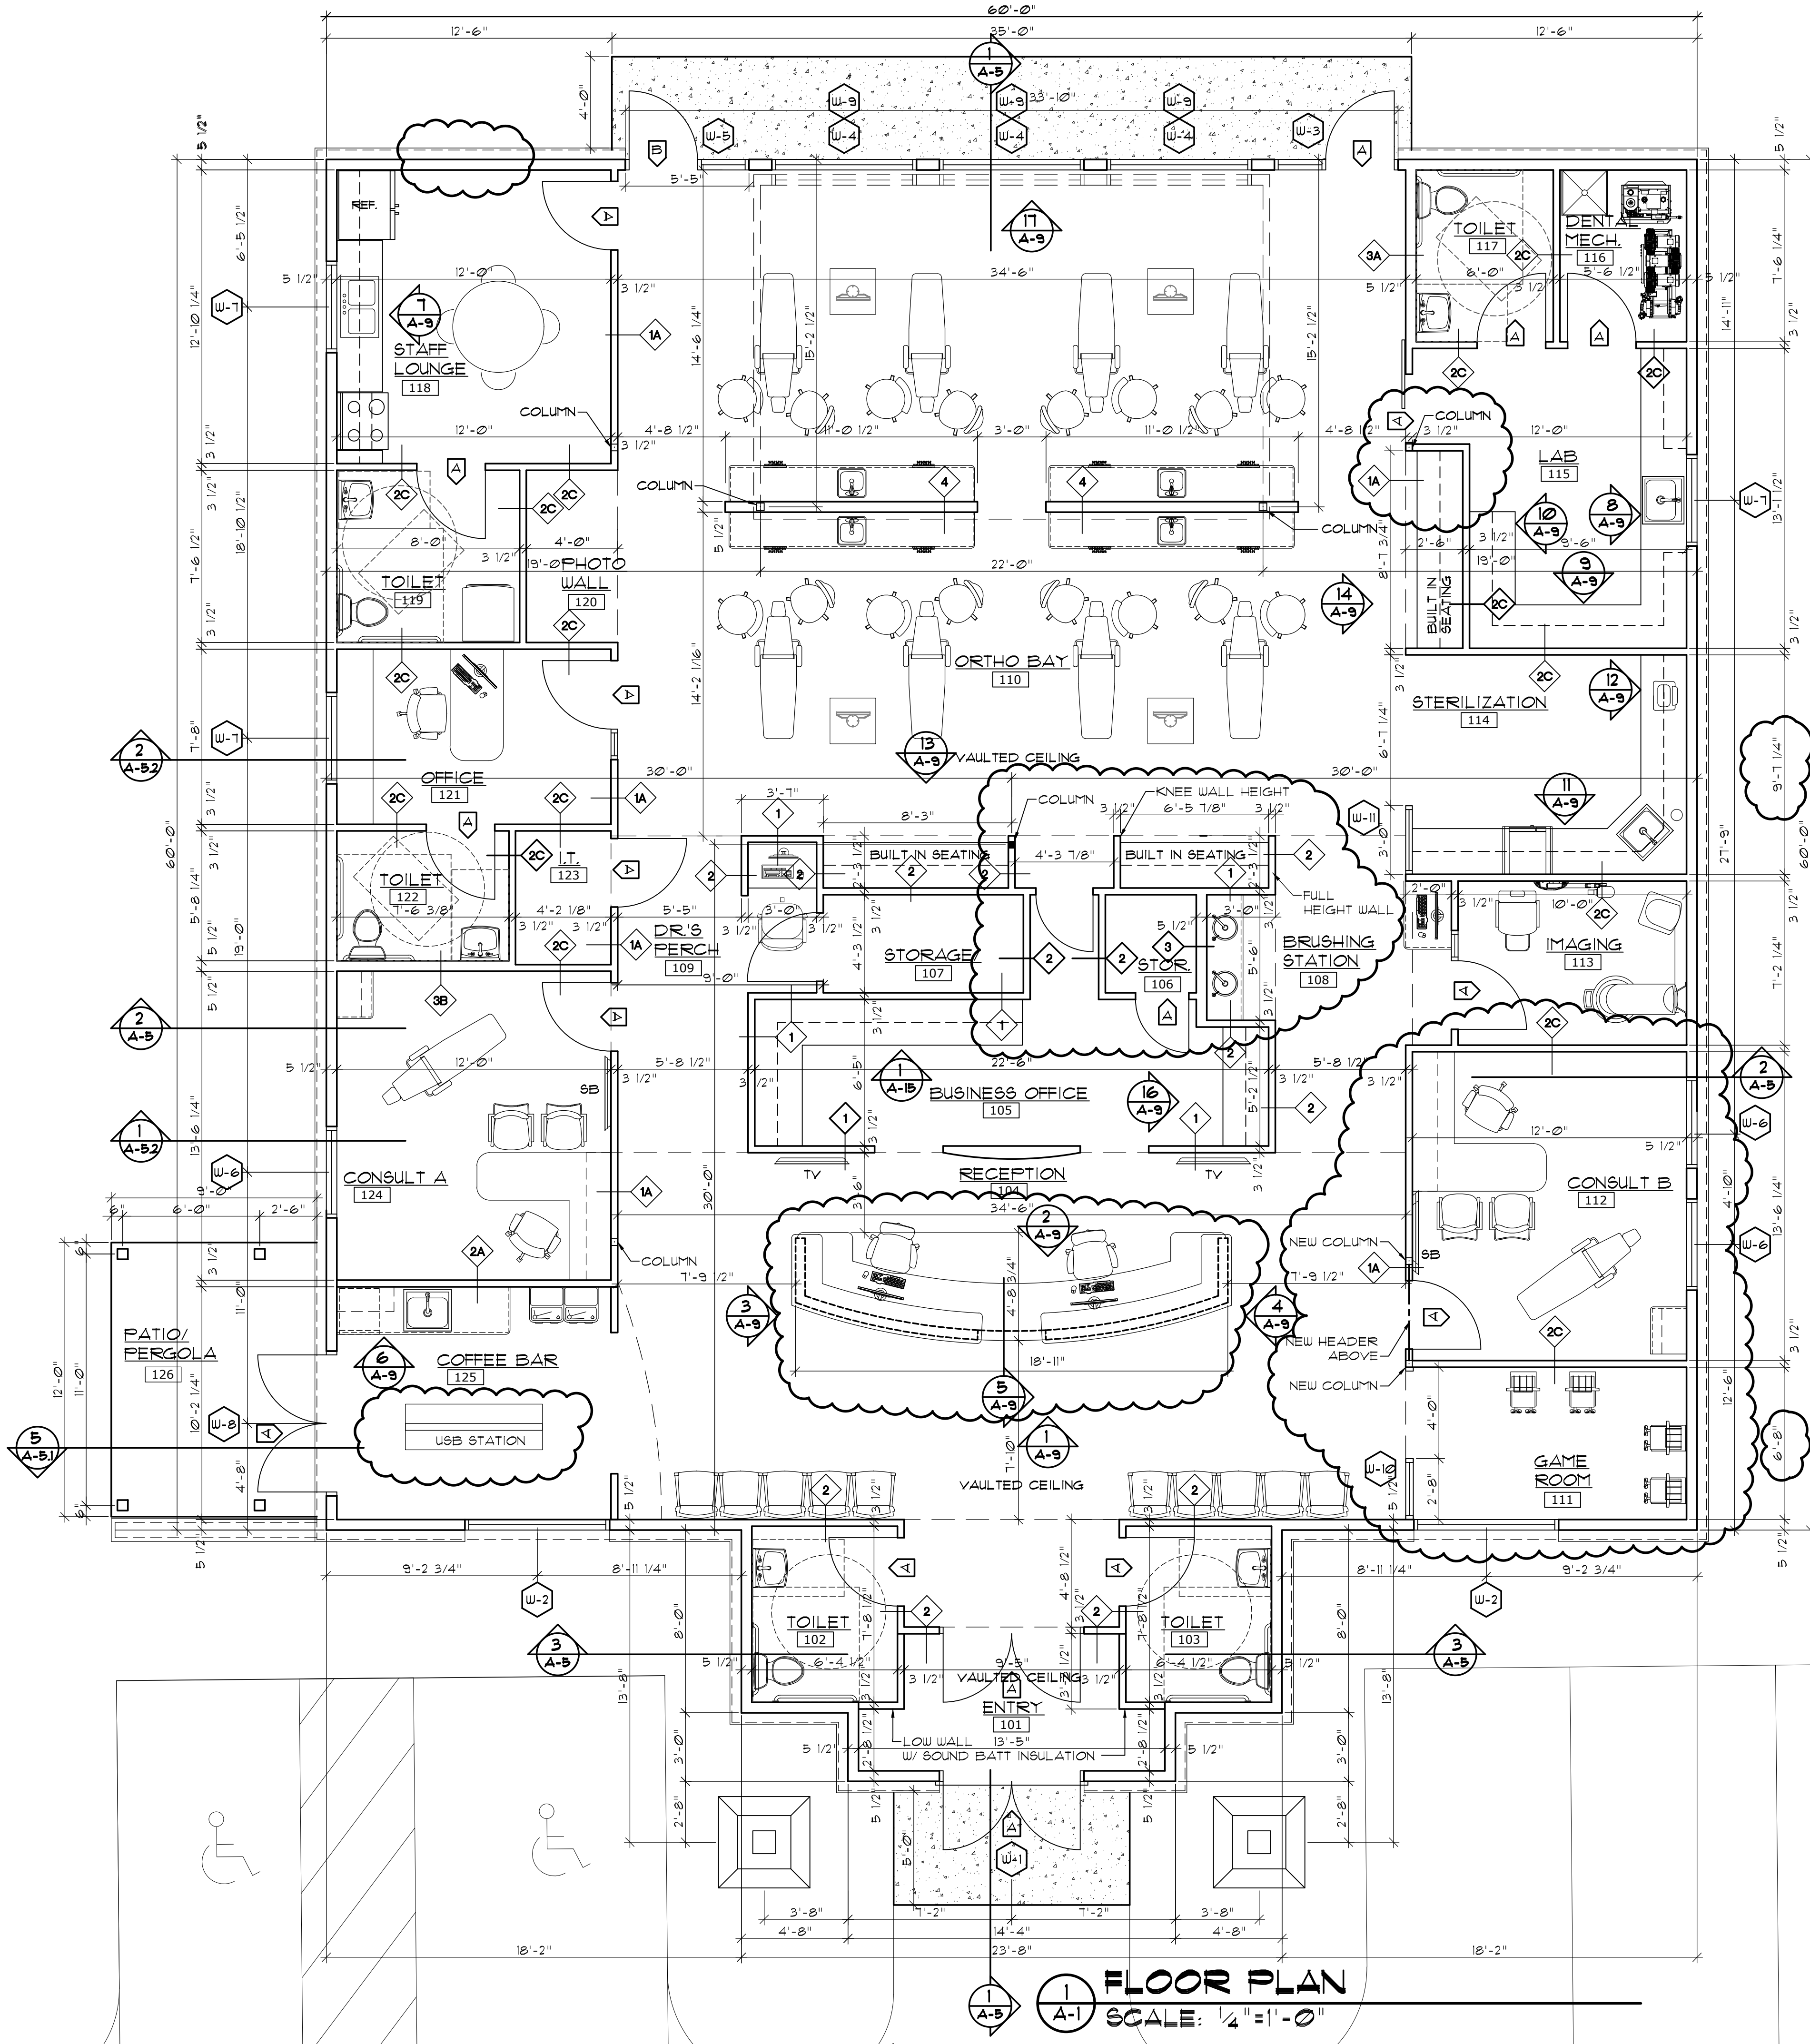

1 FLOOR PLAN
SCALE: 1/4" = 1'-0"