

21 February 2020

Addendum 2


Renovations to 210 Turner Street
Carteret County Administration Office
Beaufort, NC

The following addendum shall supersede previous information and does hereby become part of the contract documents.

- Bid date is revised to March 9, 2020, at 3:00PM in the County Commissioners Board Room.
- See attached A-1R showing revised area.
- Clarification; Contractor to rebuild soffit area as required where carport is being removed.

End of Addendum 2.

RENOVATIONS TO
210 TURNER ST.
BEAUFORT, NORTH CAROLINA

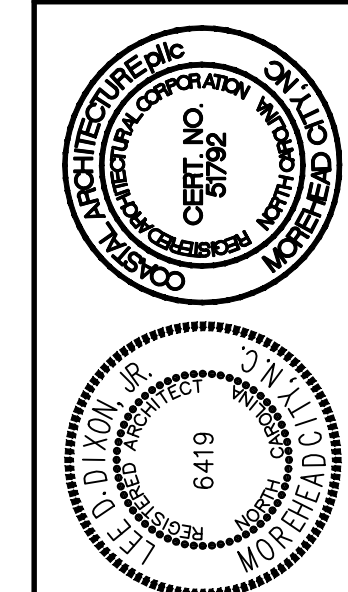

FLOOR PLAN

19029



ISSUED: 01-17-20
DWG BY: MES, BLS, ML
CKD BY: LDD

REVISIONS	
	02/20/20


SHEET NO.

A-1R

OF

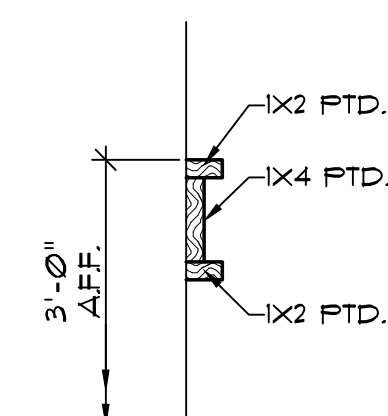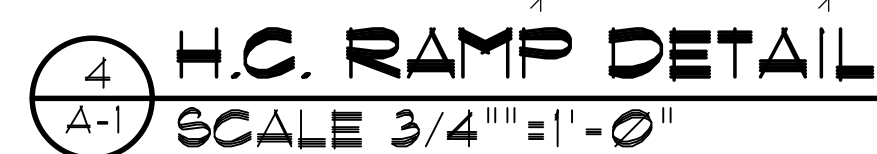

3 CHAIRRAIL DETAIL
A-1 SCALE 1 1/2" = 1'-0"

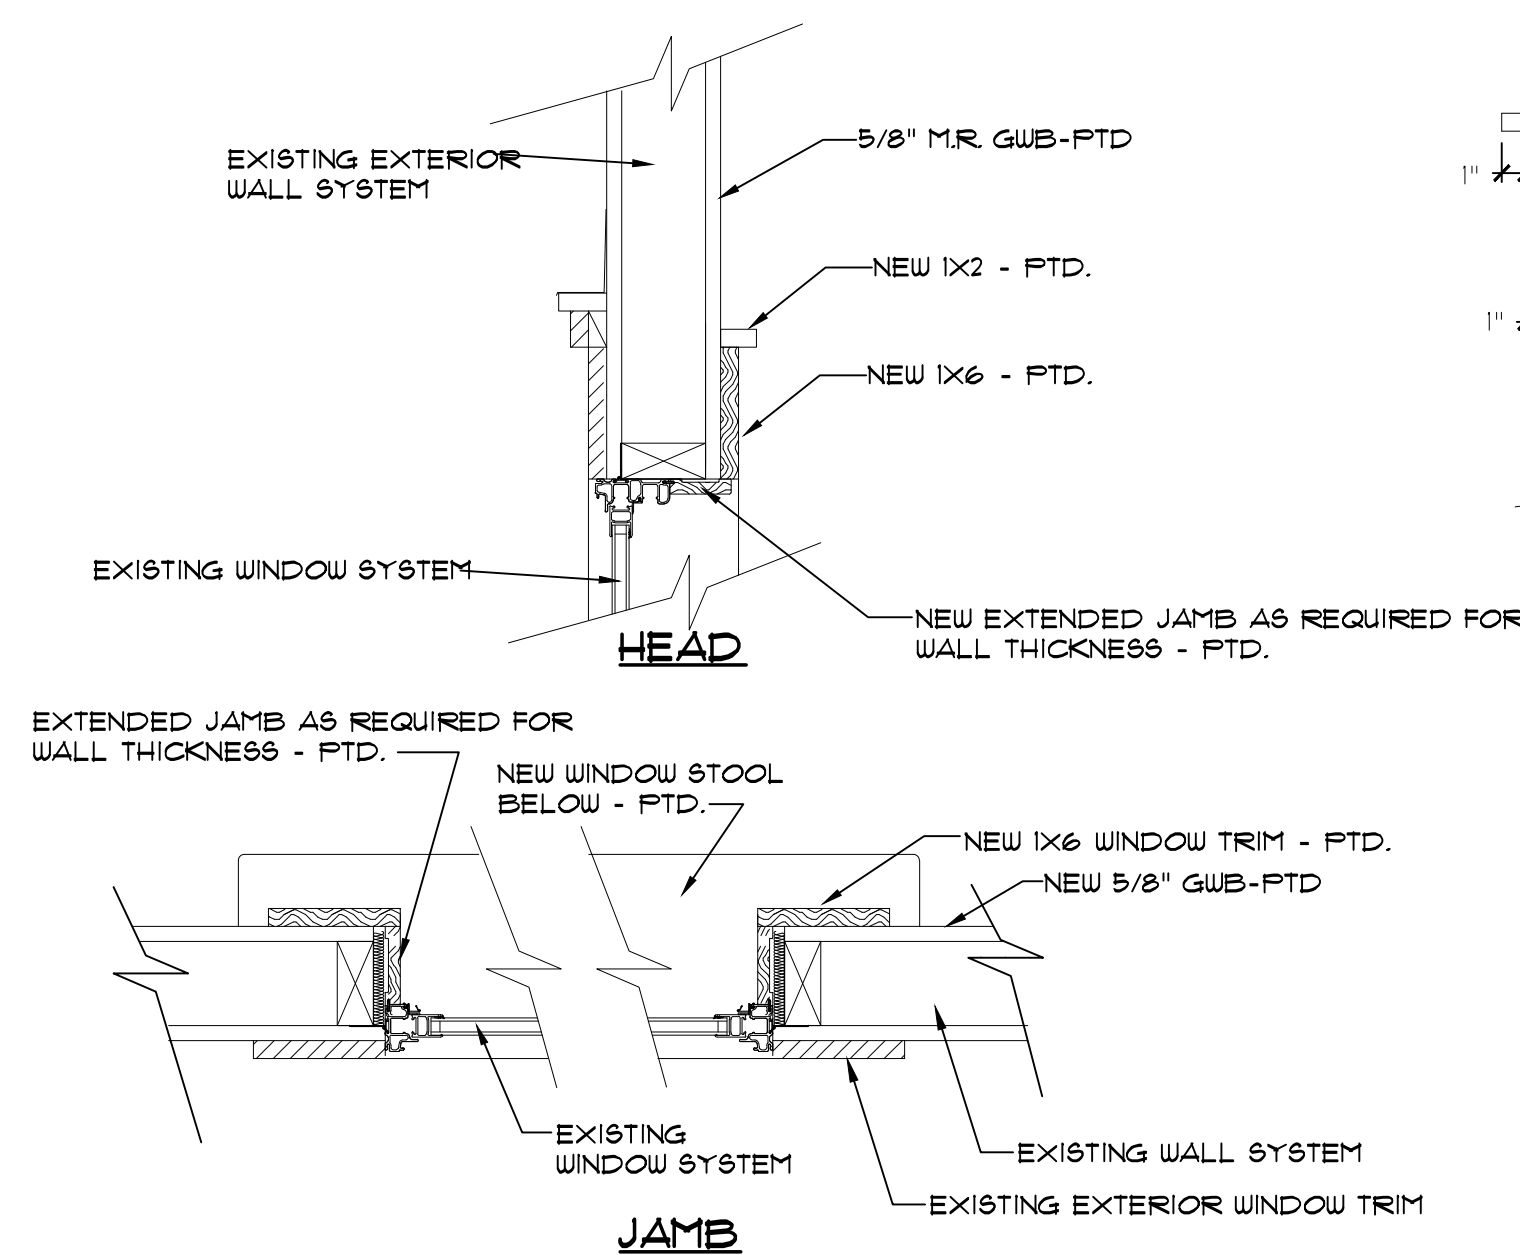


2
A-1

TYPICAL - WINDOW TRIM DETAIL


SCALE 1/2" = 1'-0"

NOTE: PROVIDE SIMILAR INTERIOR TRIM ON
INTERIOR OF EXISTING.

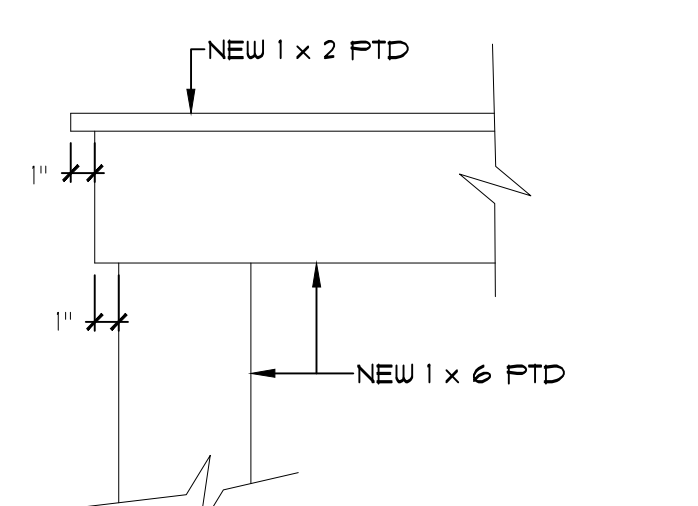

PARTIAL HEAD TRIM
ELEVATION

NOTE: ALL NEW TRIM TO BE NO. 1 POPULAR

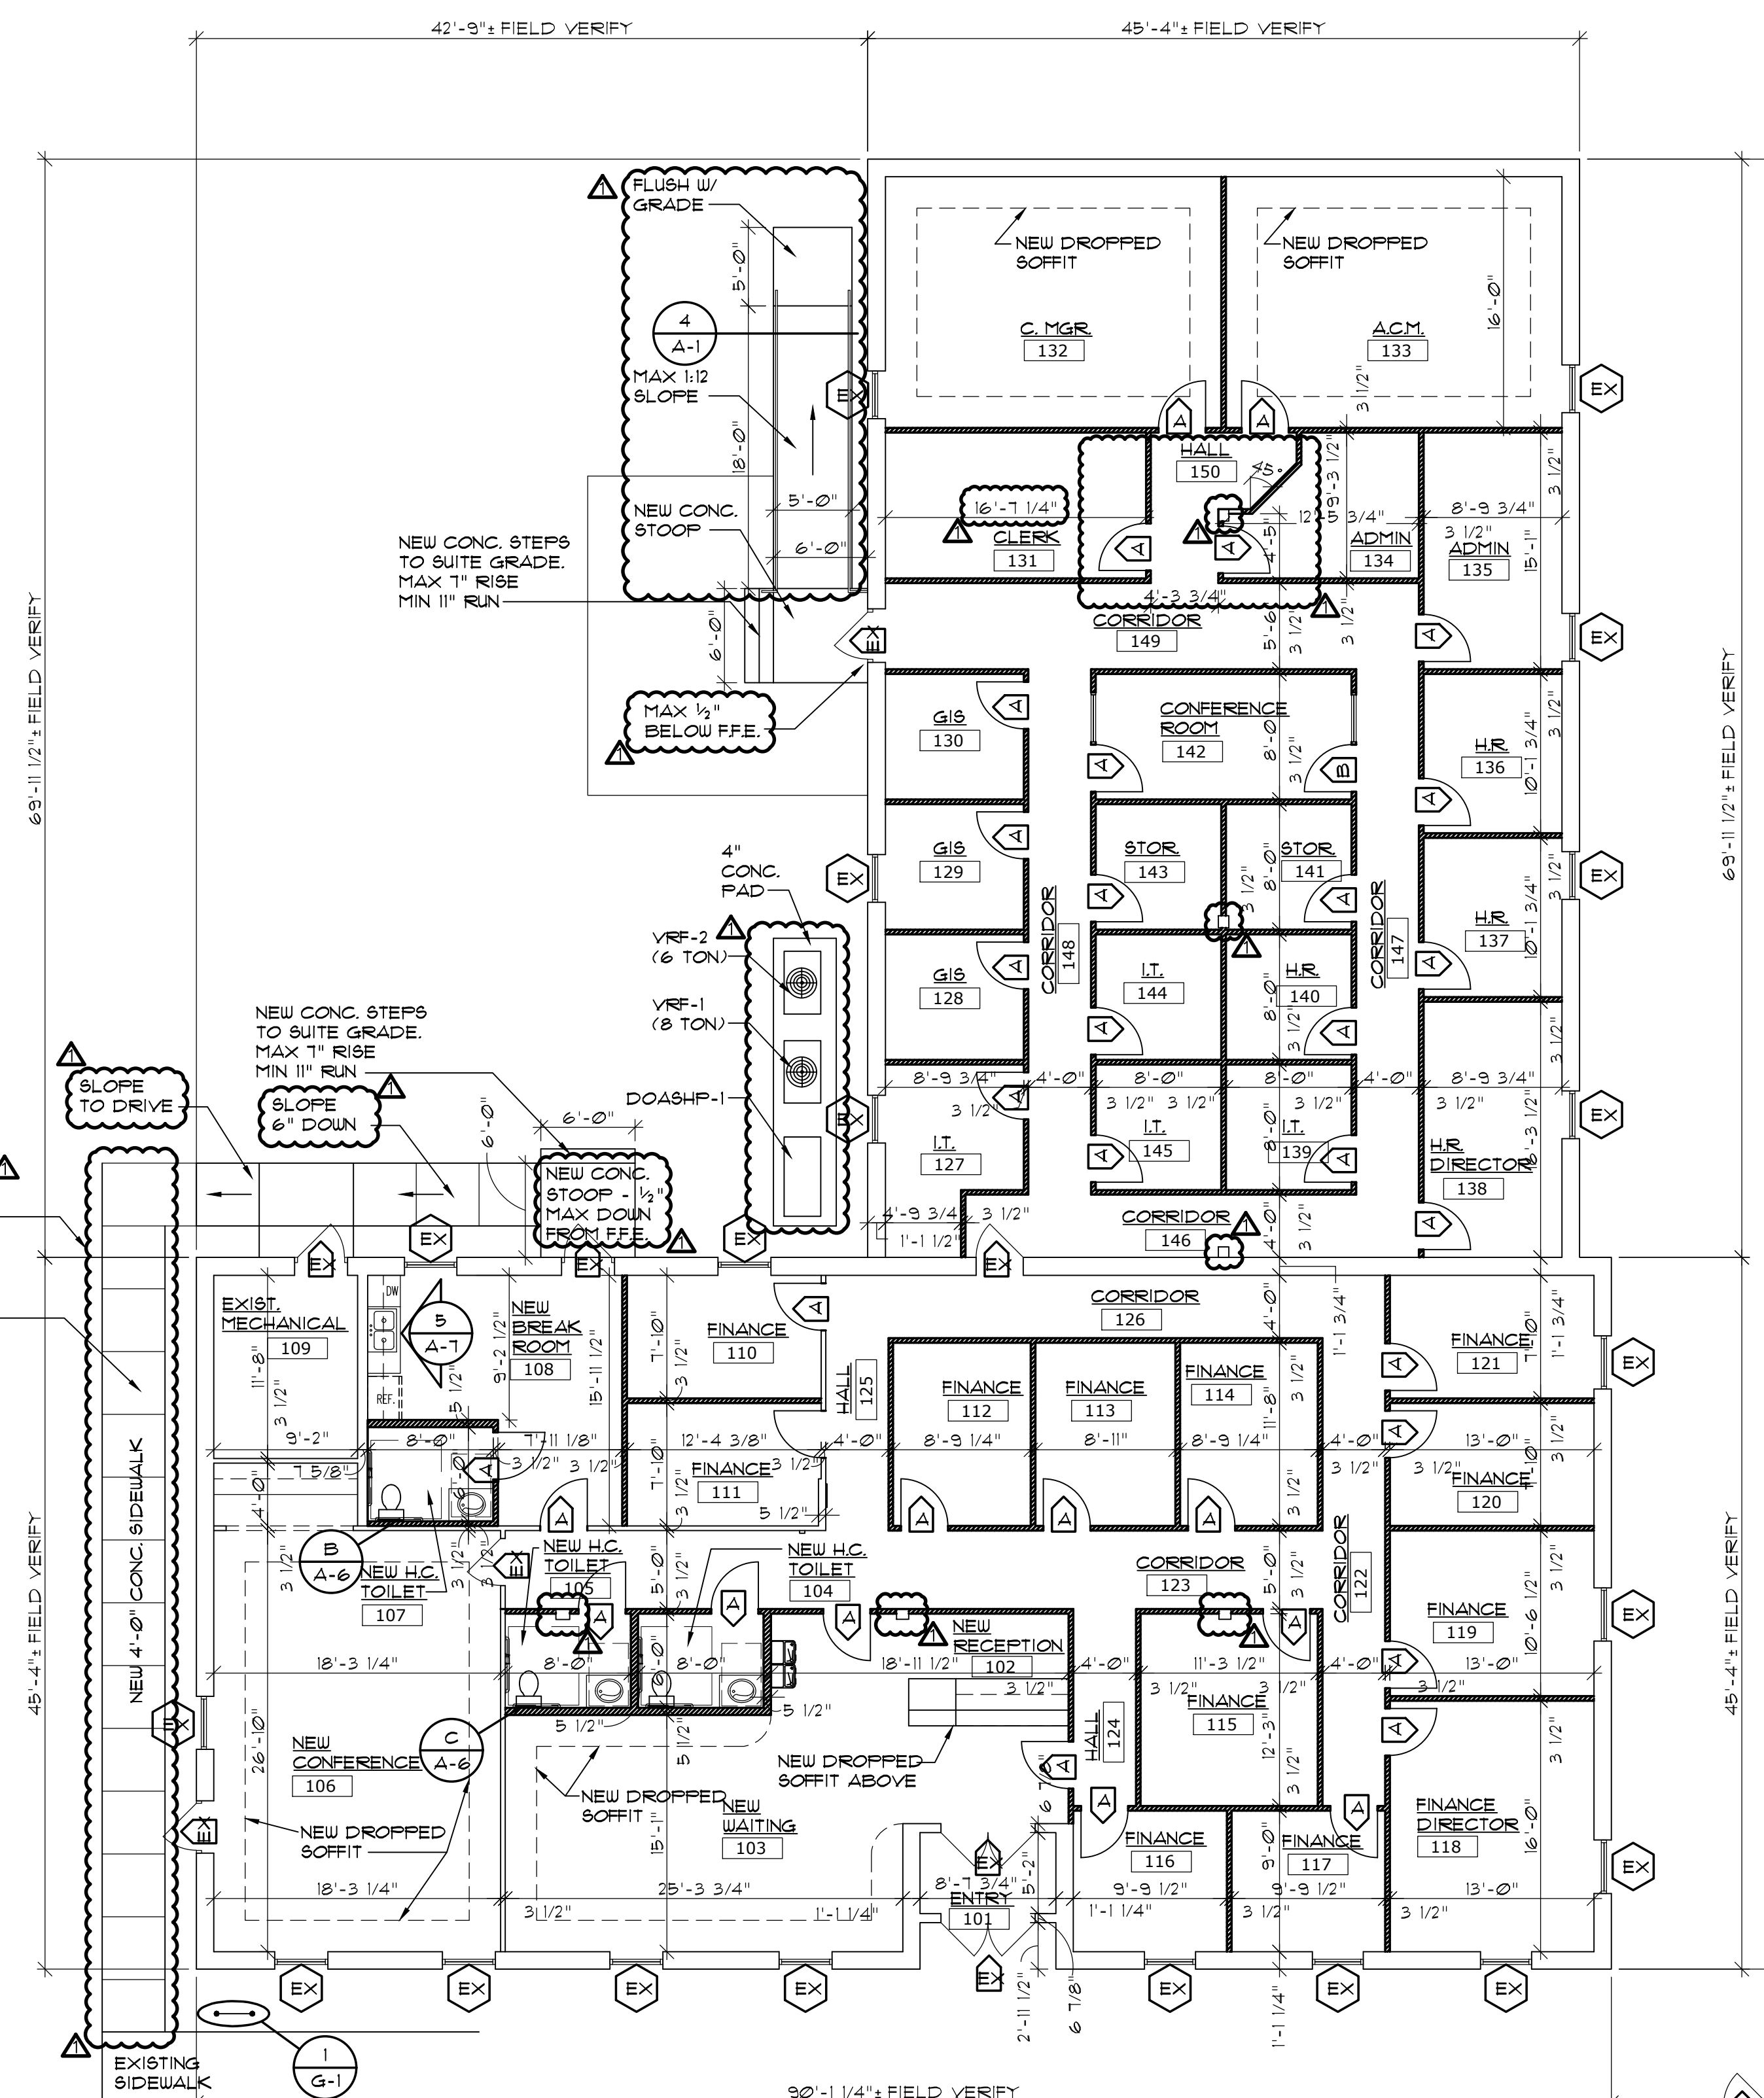


FLOOR PLAN
SCALE: 1/8" = 1'-0"


LEGEND



DOOR INDICATOR

 

 EXISTING WINDOW

 

NEW 2 x 4 STUD WALL @ 16" O.C.
(UNLESS OTHERWISE NOTED)
BRACE TO ROOF STRUCTURE
PROVIDE SOUND INSULATION
IN ALL INTERIOR PARTITIONS